


Laurel Street Banners Design Requirements

A total of 20 wind slits 6" in diameter or
1 wind slit for each 5 square feet of banner

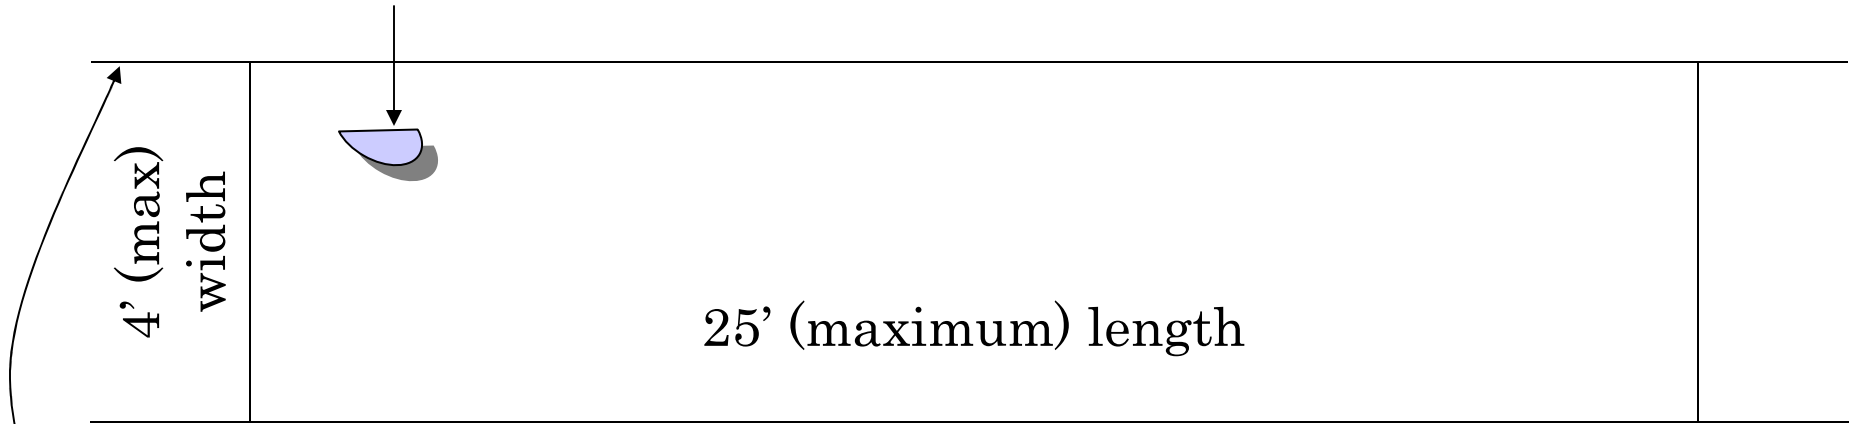

$\frac{1}{4}$ " nylon cord sewn into banner

Total cord length on top: 60 feet minimum

Total cord length on bottom: 66 feet minimum